


Begane grond
1:100

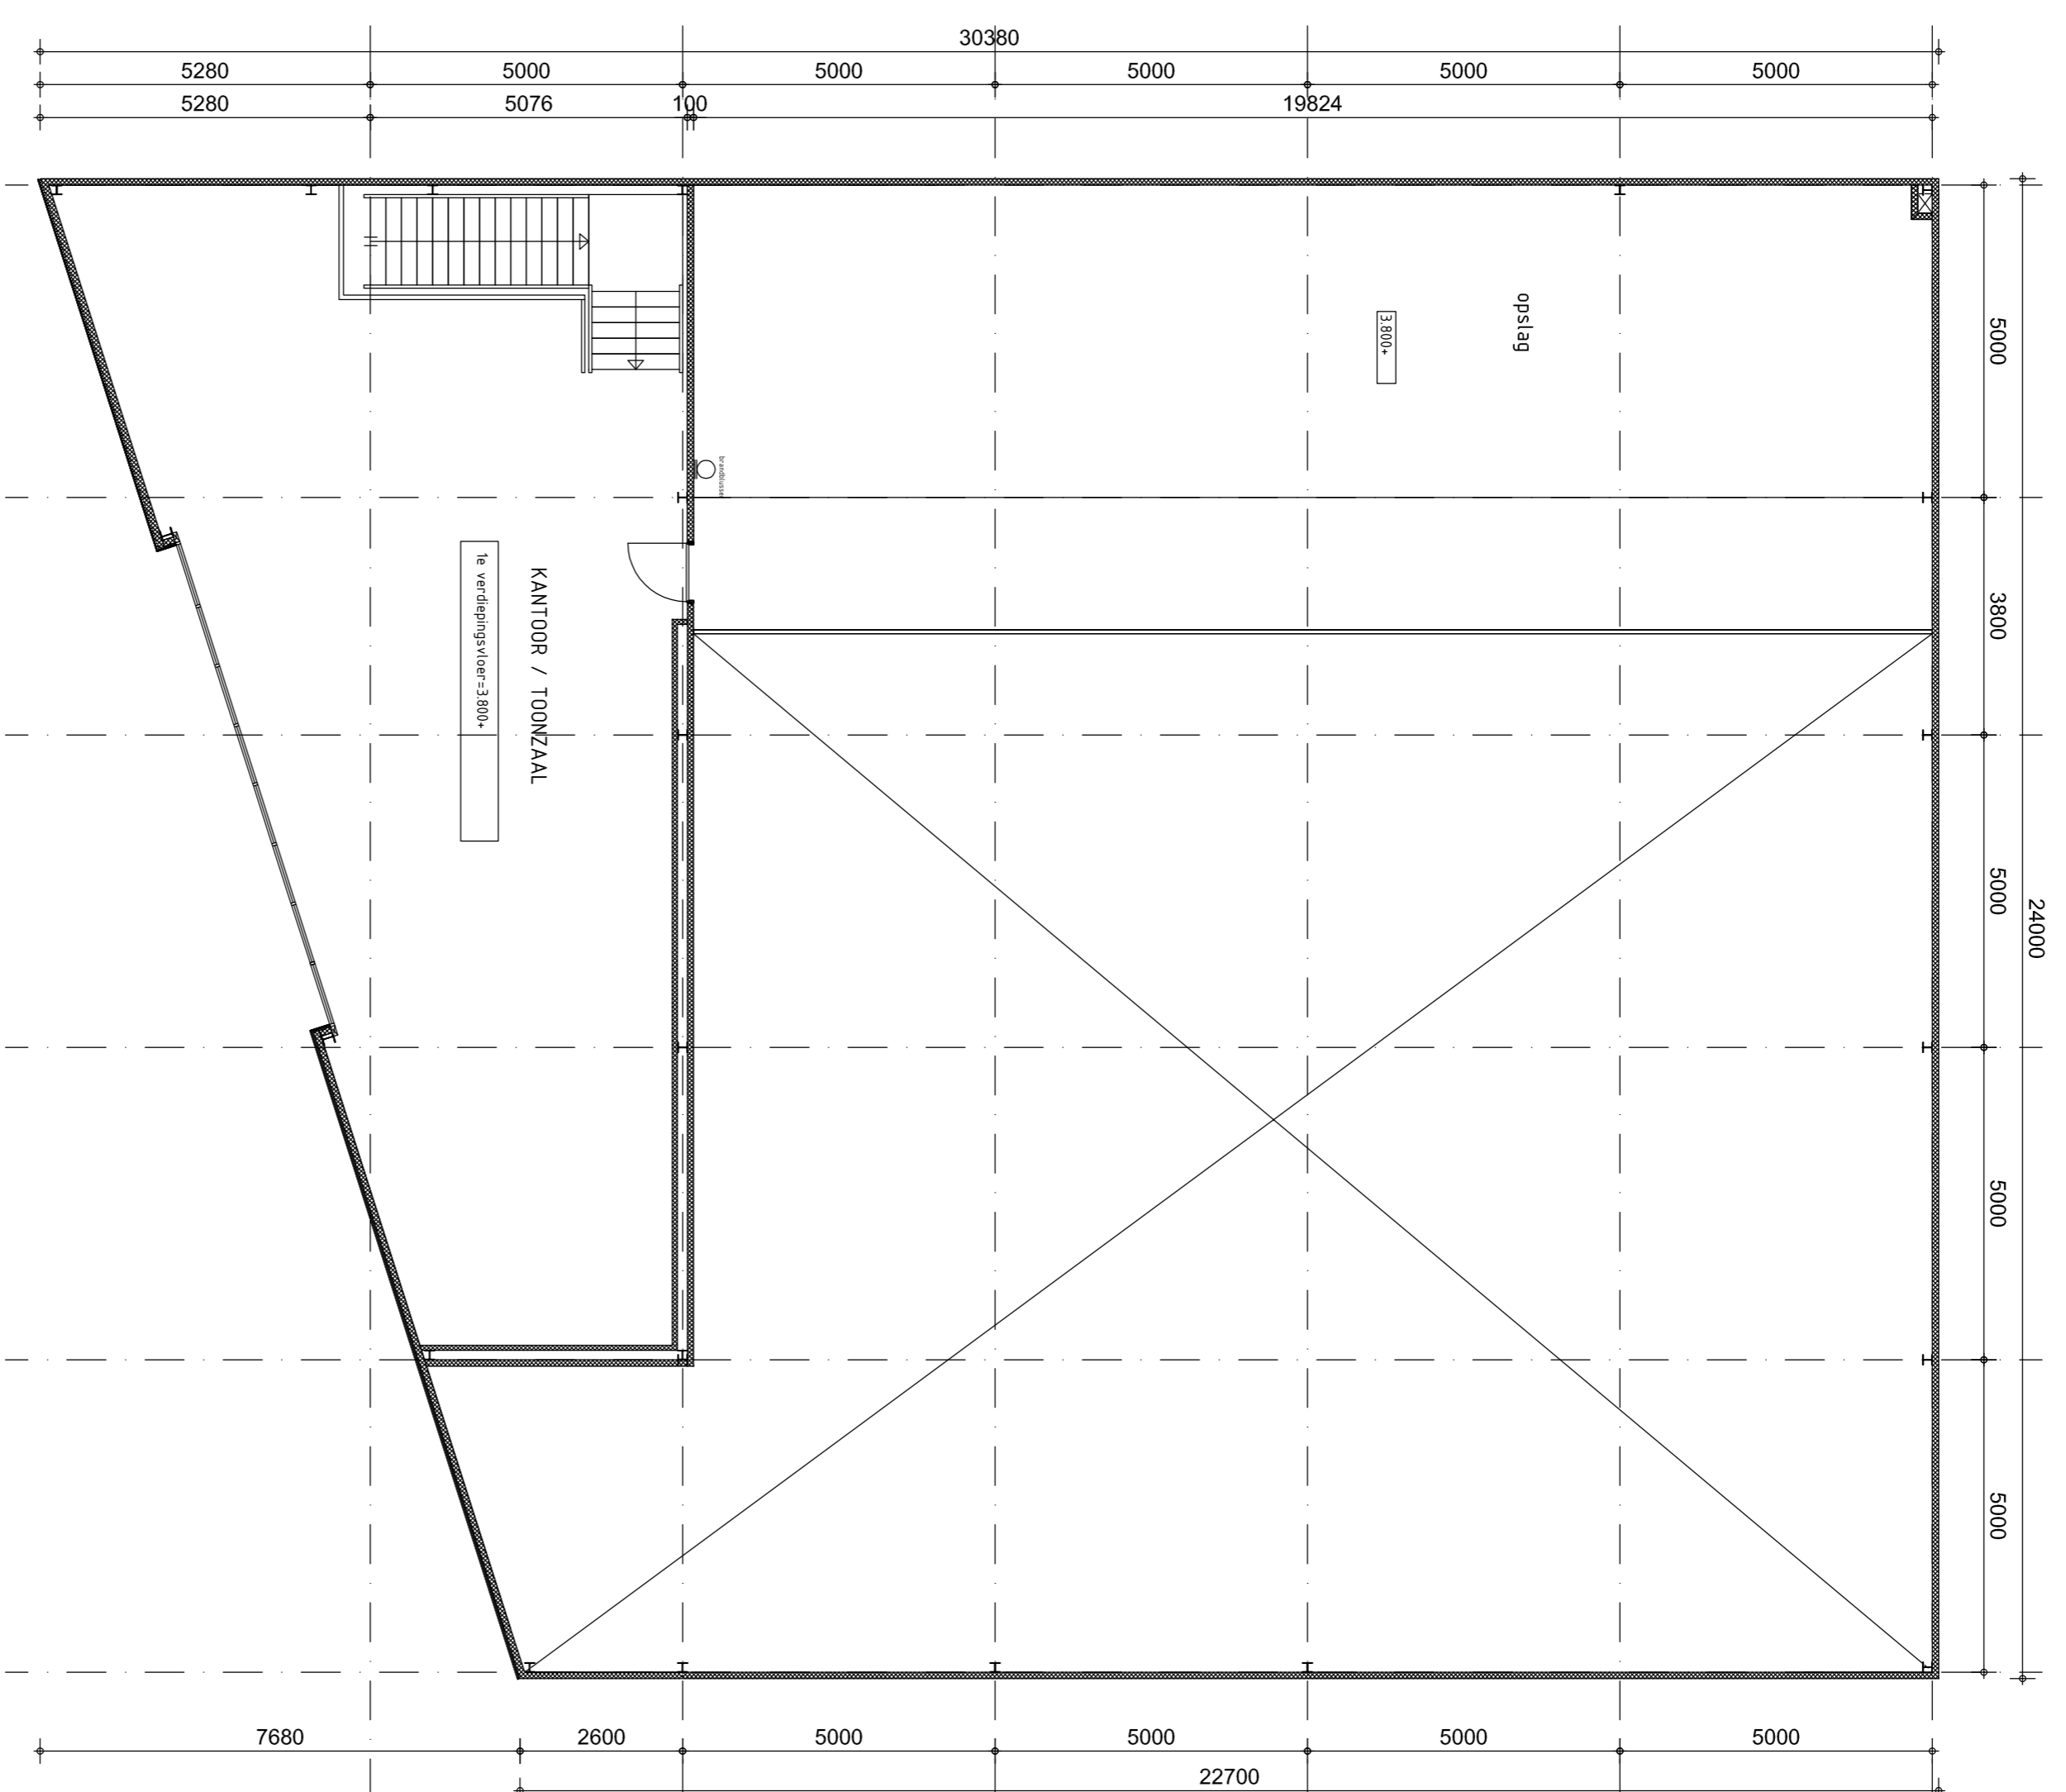

Verdieping
1:100